
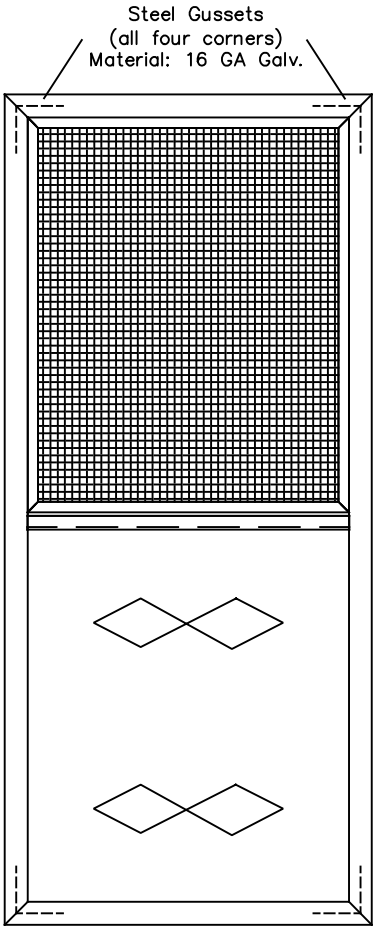


Model 407 Screen Door

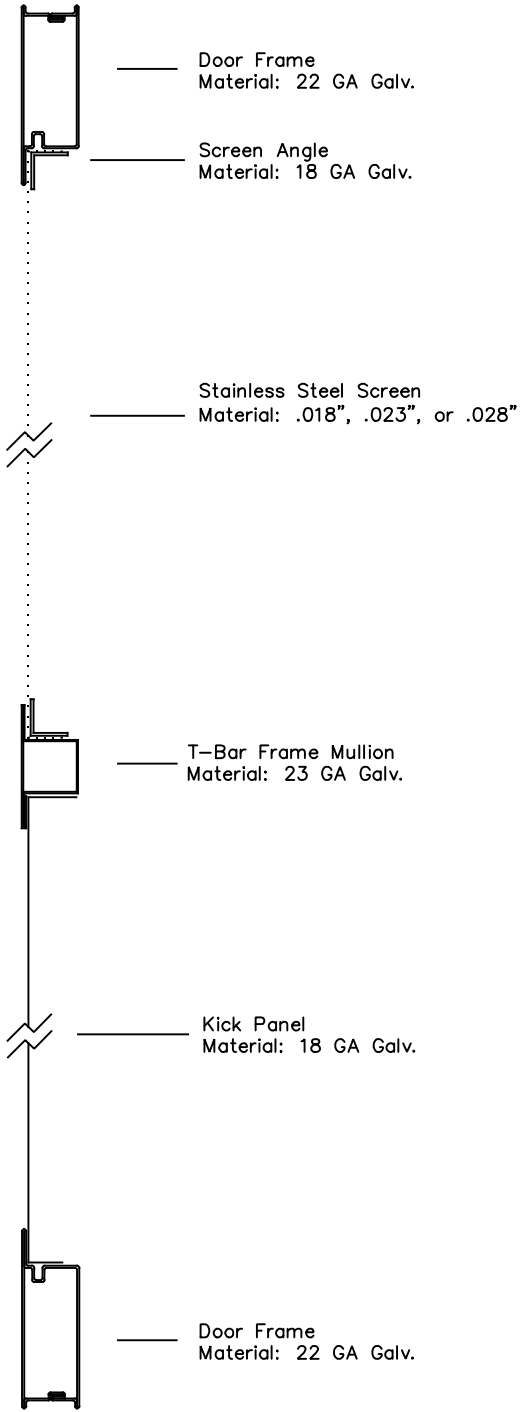

Fully Welded Corners

Product: Model 407 Screen Door		Lansing Housing Products
Project		Phone: 800.331.8200
Draftsman: KMM		Fax: 563.538.4392